



SMITHS LANE - MIRVAC BUILDING ENVELOPES

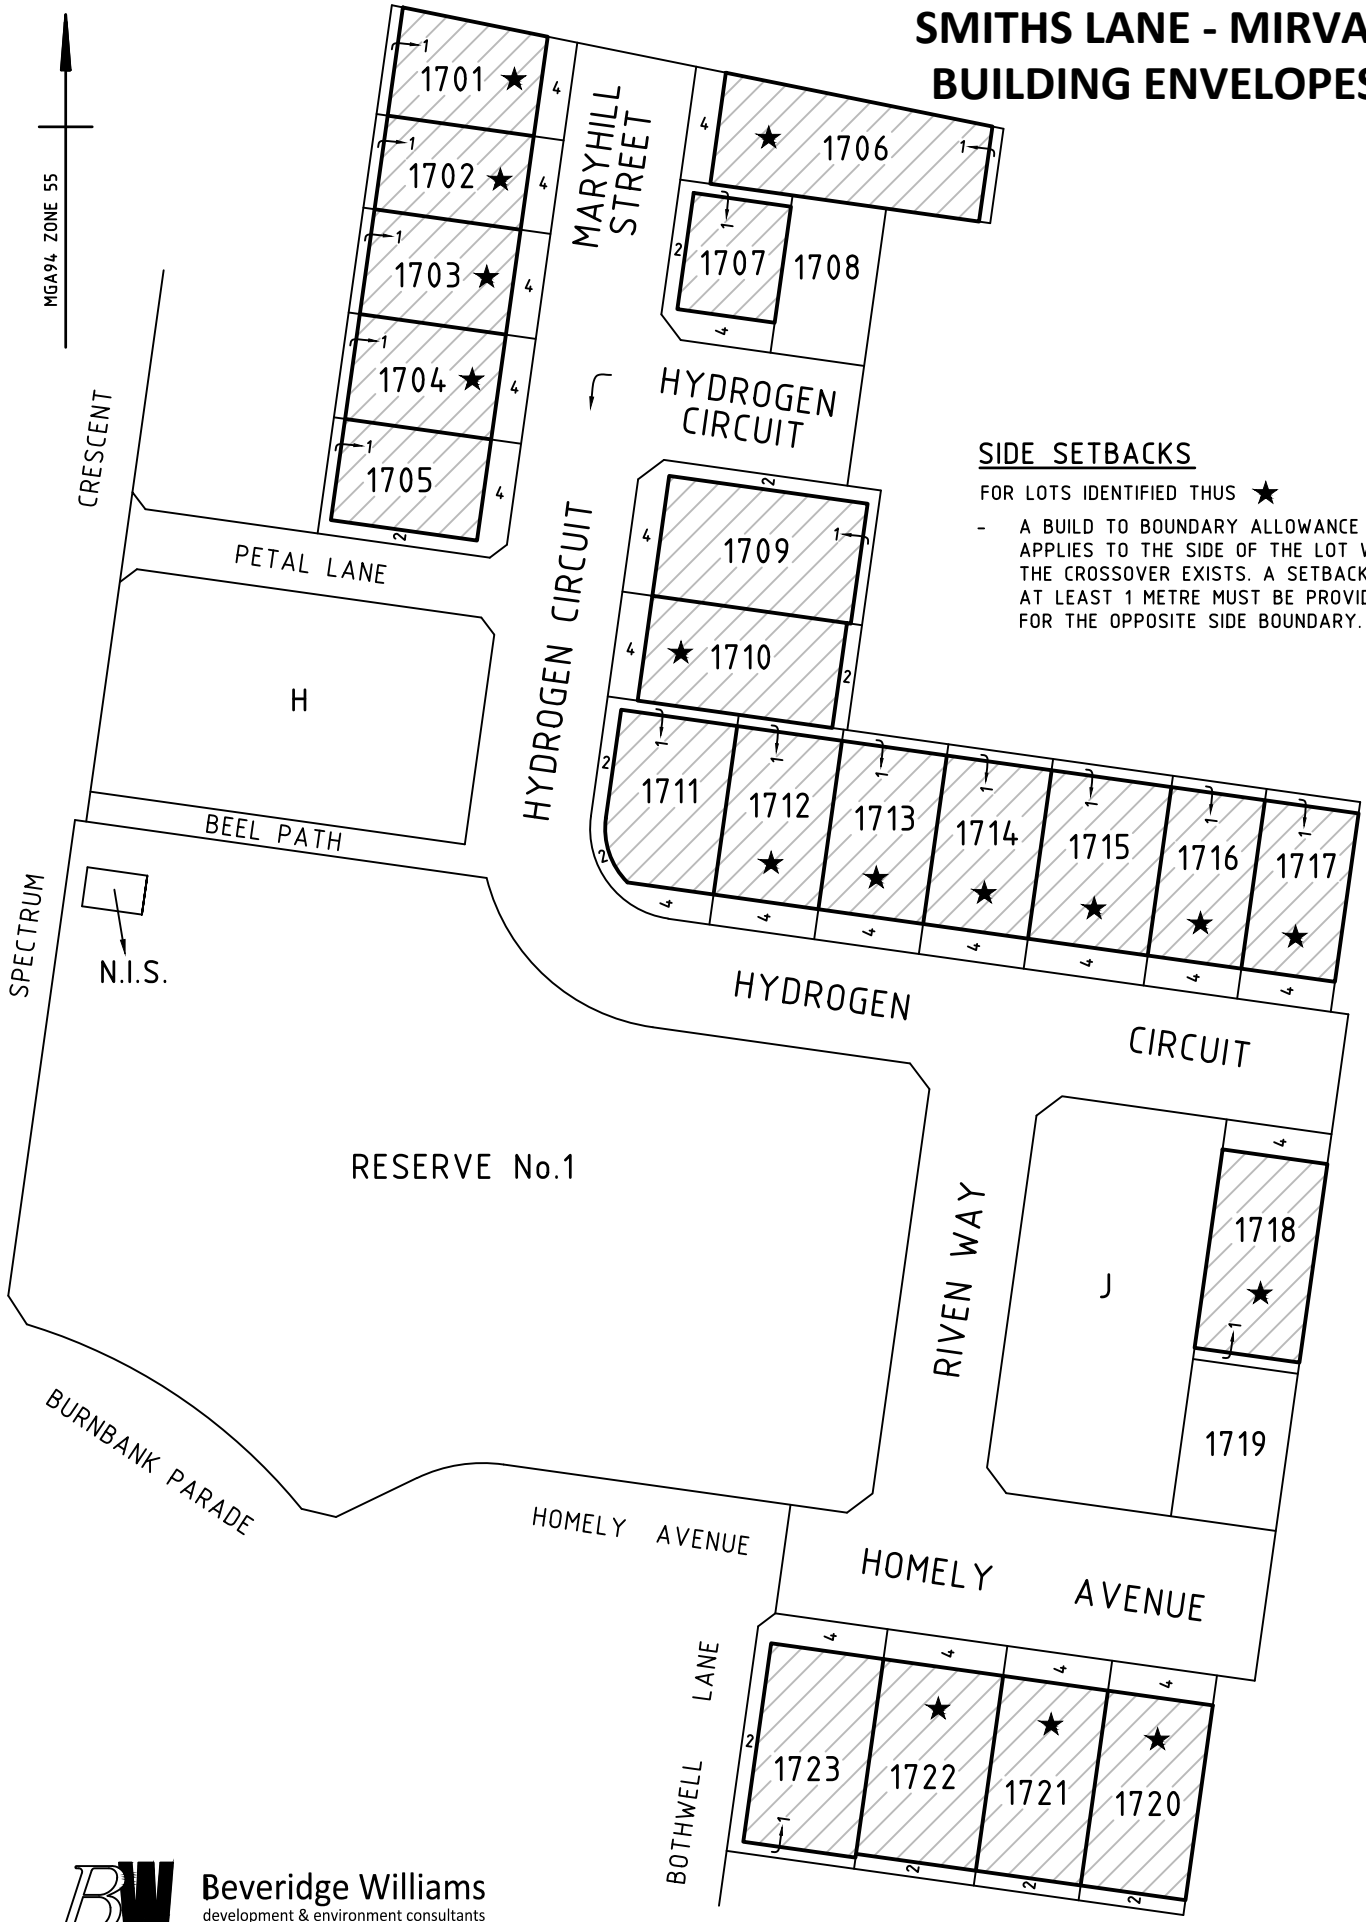

SIDE SETBACKS

FOR LOTS IDENTIFIED THUS ★

- A BUILD TO BOUNDARY ALLOWANCE ONLY APPLIES TO THE SIDE OF THE LOT WHERE THE CROSSOVER EXISTS. A SETBACK OF AT LEAST 1 METRE MUST BE PROVIDED FOR THE OPPOSITE SIDE BOUNDARY.

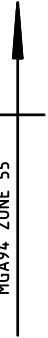

MG94, ZONE 55

CRESCENT

MARYHILL STREET

HYDROGEN CIRCUIT

PETAL LANE

H

BEEL PATH

N.I.S.

SPECTRUM

HYDROGEN CIRCUIT

HYDROGEN

CIRCUIT

RESERVE No.1

RIVEN WAY

J

1719

HOMELY AVENUE

HOMELY AVENUE

AVENUE

BOTHWELL LANE

1723

1722

1721

1720



Beveridge Williams
development & environment consultants
Melbourne ph : 03 9524 8888
www.beveridgewilliams.com.au

Ref: 1101438/17 Ver B
1101438-17-BE-Ver B.dwg

SCALE 1:1000 @ A4

