
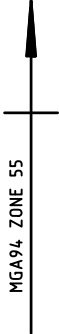


SMITHS LANE - STAGE 32 BUILDING ENVELOPES

SIDE SETBACKS

- FOR LOTS IDENTIFIED THIS ★
- A BUILD TO BOUNDARY ALLOWANCE ONLY APPLIES TO THE SIDE OF THE LOT WHERE THE CROSSOVER EXISTS. A SETBACK OF AT LEAST 1 METRE MUST BE PROVIDED FOR THE OPPOSITE SIDE BOUNDARY.

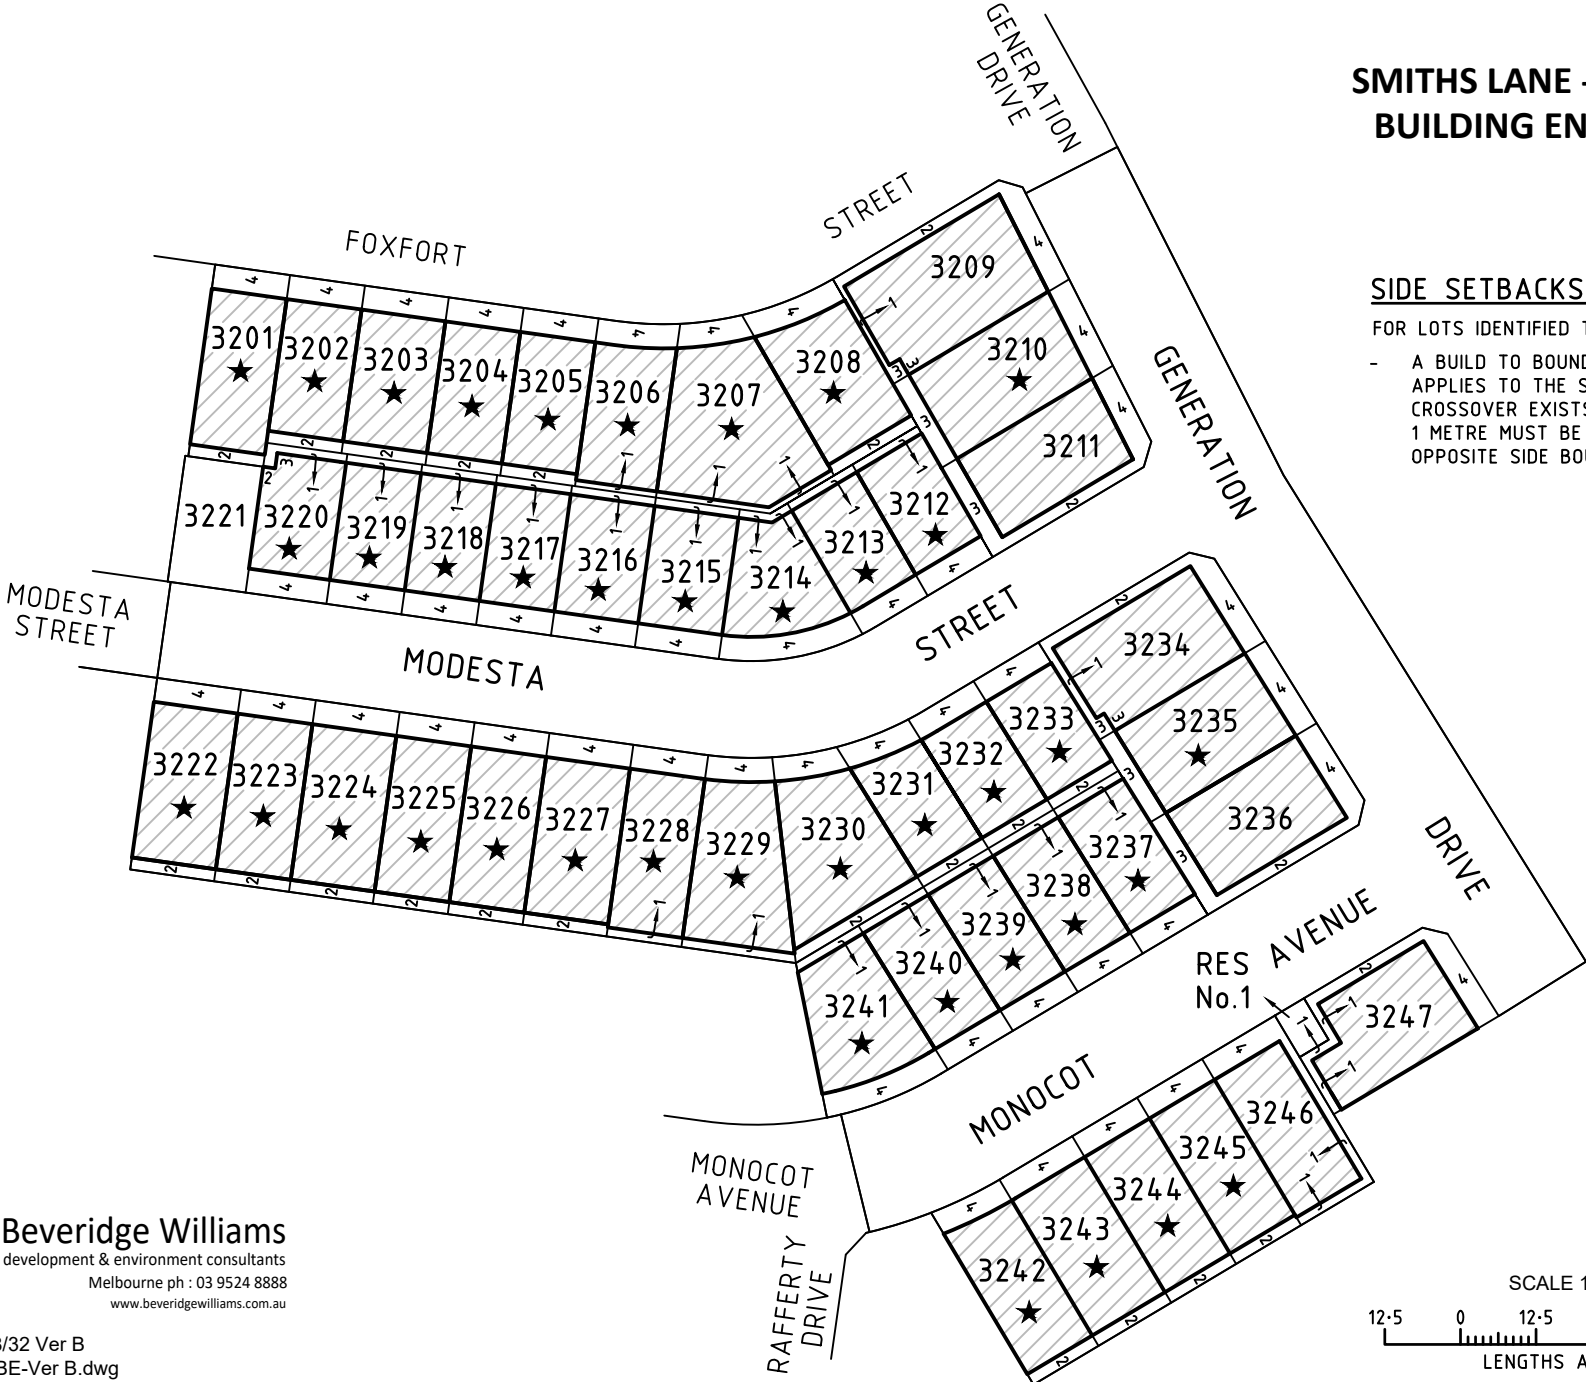

Ref: 1101438/32 Ver B
1101438-32-BE-Ver B.dwg

