

PLAN OF SUBDIVISION	EDITION 1	PS921349U
----------------------------	------------------	------------------


LOCATION OF LAND	Council Name: Casey City Council SPEAR Reference Number: S223258S
PARISH: CRANBOURNE	
TOWNSHIP: —	
SECTION: PART OF CROWN SECTION 74 (KNOWN AS CARDINIA CREEK PRE-EMPTIVE RIGHT)	
CROWN ALLOTMENT: 73 (PT)	
TITLE REFERENCE: VOL. FOL.	
LAST PLAN REFERENCE: PS919014R (LOT V)	
POSTAL ADDRESS: 70S SMITHS LANE (at time of subdivision) CLYDE NORTH 3978	
MGA CO-ORDINATES: E: 359 085 ZONE: 55 (of approx centre of land in plan) N: 5 781 075 GDA 94	


VESTING OF ROADS AND/OR RESERVES		NOTATIONS
IDENTIFIER	COUNCIL/BODY/PERSON	LOT 1 TO 2900 (BOTH INCLUSIVE) HAVE BEEN OMITTED FROM THIS PLAN. LOT H COMPRISES TWO PARTS. FOR RESTRICTION A AFFECTING LOTS 2901 TO 2925 (BOTH INCLUSIVE) SEE SHEET 7. FOR RESTRICTION B AFFECTING LOTS 2901, 2907, 2908, 2914 & 2921 SEE SHEET 7. OTHER PURPOSE OF PLAN: TO REMOVE THAT PART OF THE SEWERAGE EASEMENT CREATED AS E-20 ON PS837148Y CONTAINED WITHIN BURNBANK PARADE ON THIS PLAN. GROUND FOR REMOVAL OF EASEMENT: AGREEMENT FROM ALL INTERESTED PARTIES (SECTION 6(1)K SUBDIVISION ACT 1988)
ROAD R1	CASEY CITY COUNCIL	
NOTATIONS		
DEPTH LIMITATION: DOES NOT APPLY		
This is a SPEAR plan. STAGING: This is not a staged subdivision. Planning Permit No. PA21-0407 SURVEY: This plan is based on survey. This survey has been connected to permanent marks No(s). 68, 77 & 176 In Proclaimed Survey Area No. 71		
Estate: Smiths Lane Phase No.: 29 No. of Lots: 25 + Lots C, D, E, F & H PHASE AREA: 1.880ha		

EASEMENT INFORMATION

LEGEND: A - Appurtenant Easement E - Encumbering Easement R - Encumbering Easement (Road)

Easement Reference	Purpose	Width (Metres)	Origin	Land Benefited/In Favour Of
E-1	DRAINAGE	2	PS919014R	CASEY CITY COUNCIL
E-2	DRAINAGE	SEE DIAG.	PS915525L	CASEY CITY COUNCIL
E-3, E-4	DRAINAGE	SEE DIAG.	THIS PLAN	CASEY CITY COUNCIL
E-4	SEWERAGE	SEE DIAG.	THIS PLAN	SOUTH EAST WATER CORPORATION
E-8	DRAINAGE	SEE DIAG.	PS915533M	CASEY CITY COUNCIL
E-12	SEWERAGE	SEE DIAG.	PS833955P	SOUTH EAST WATER CORPORATION
E-20	SEWERAGE	SEE DIAG.	PS837148Y	SOUTH EAST WATER CORPORATION
E-25	DRAINAGE	SEE DIAG.	PS848742Y	CASEY CITY COUNCIL

 Beveridge Williams development & environment consultants Melbourne ph : 03 9524 8888 www.beveridgewilliams.com.au	SURVEYORS FILE REF: 1101438 /29 1101438-29-PS-V3.DWG	ORIGINAL SHEET SIZE: A3	SHEET 1 OF 7
	Digitally signed by: James Arthur Wiggins, Licensed Surveyor, Surveyor's Plan Version (3), 12/07/2024, SPEAR Ref: S223258S		

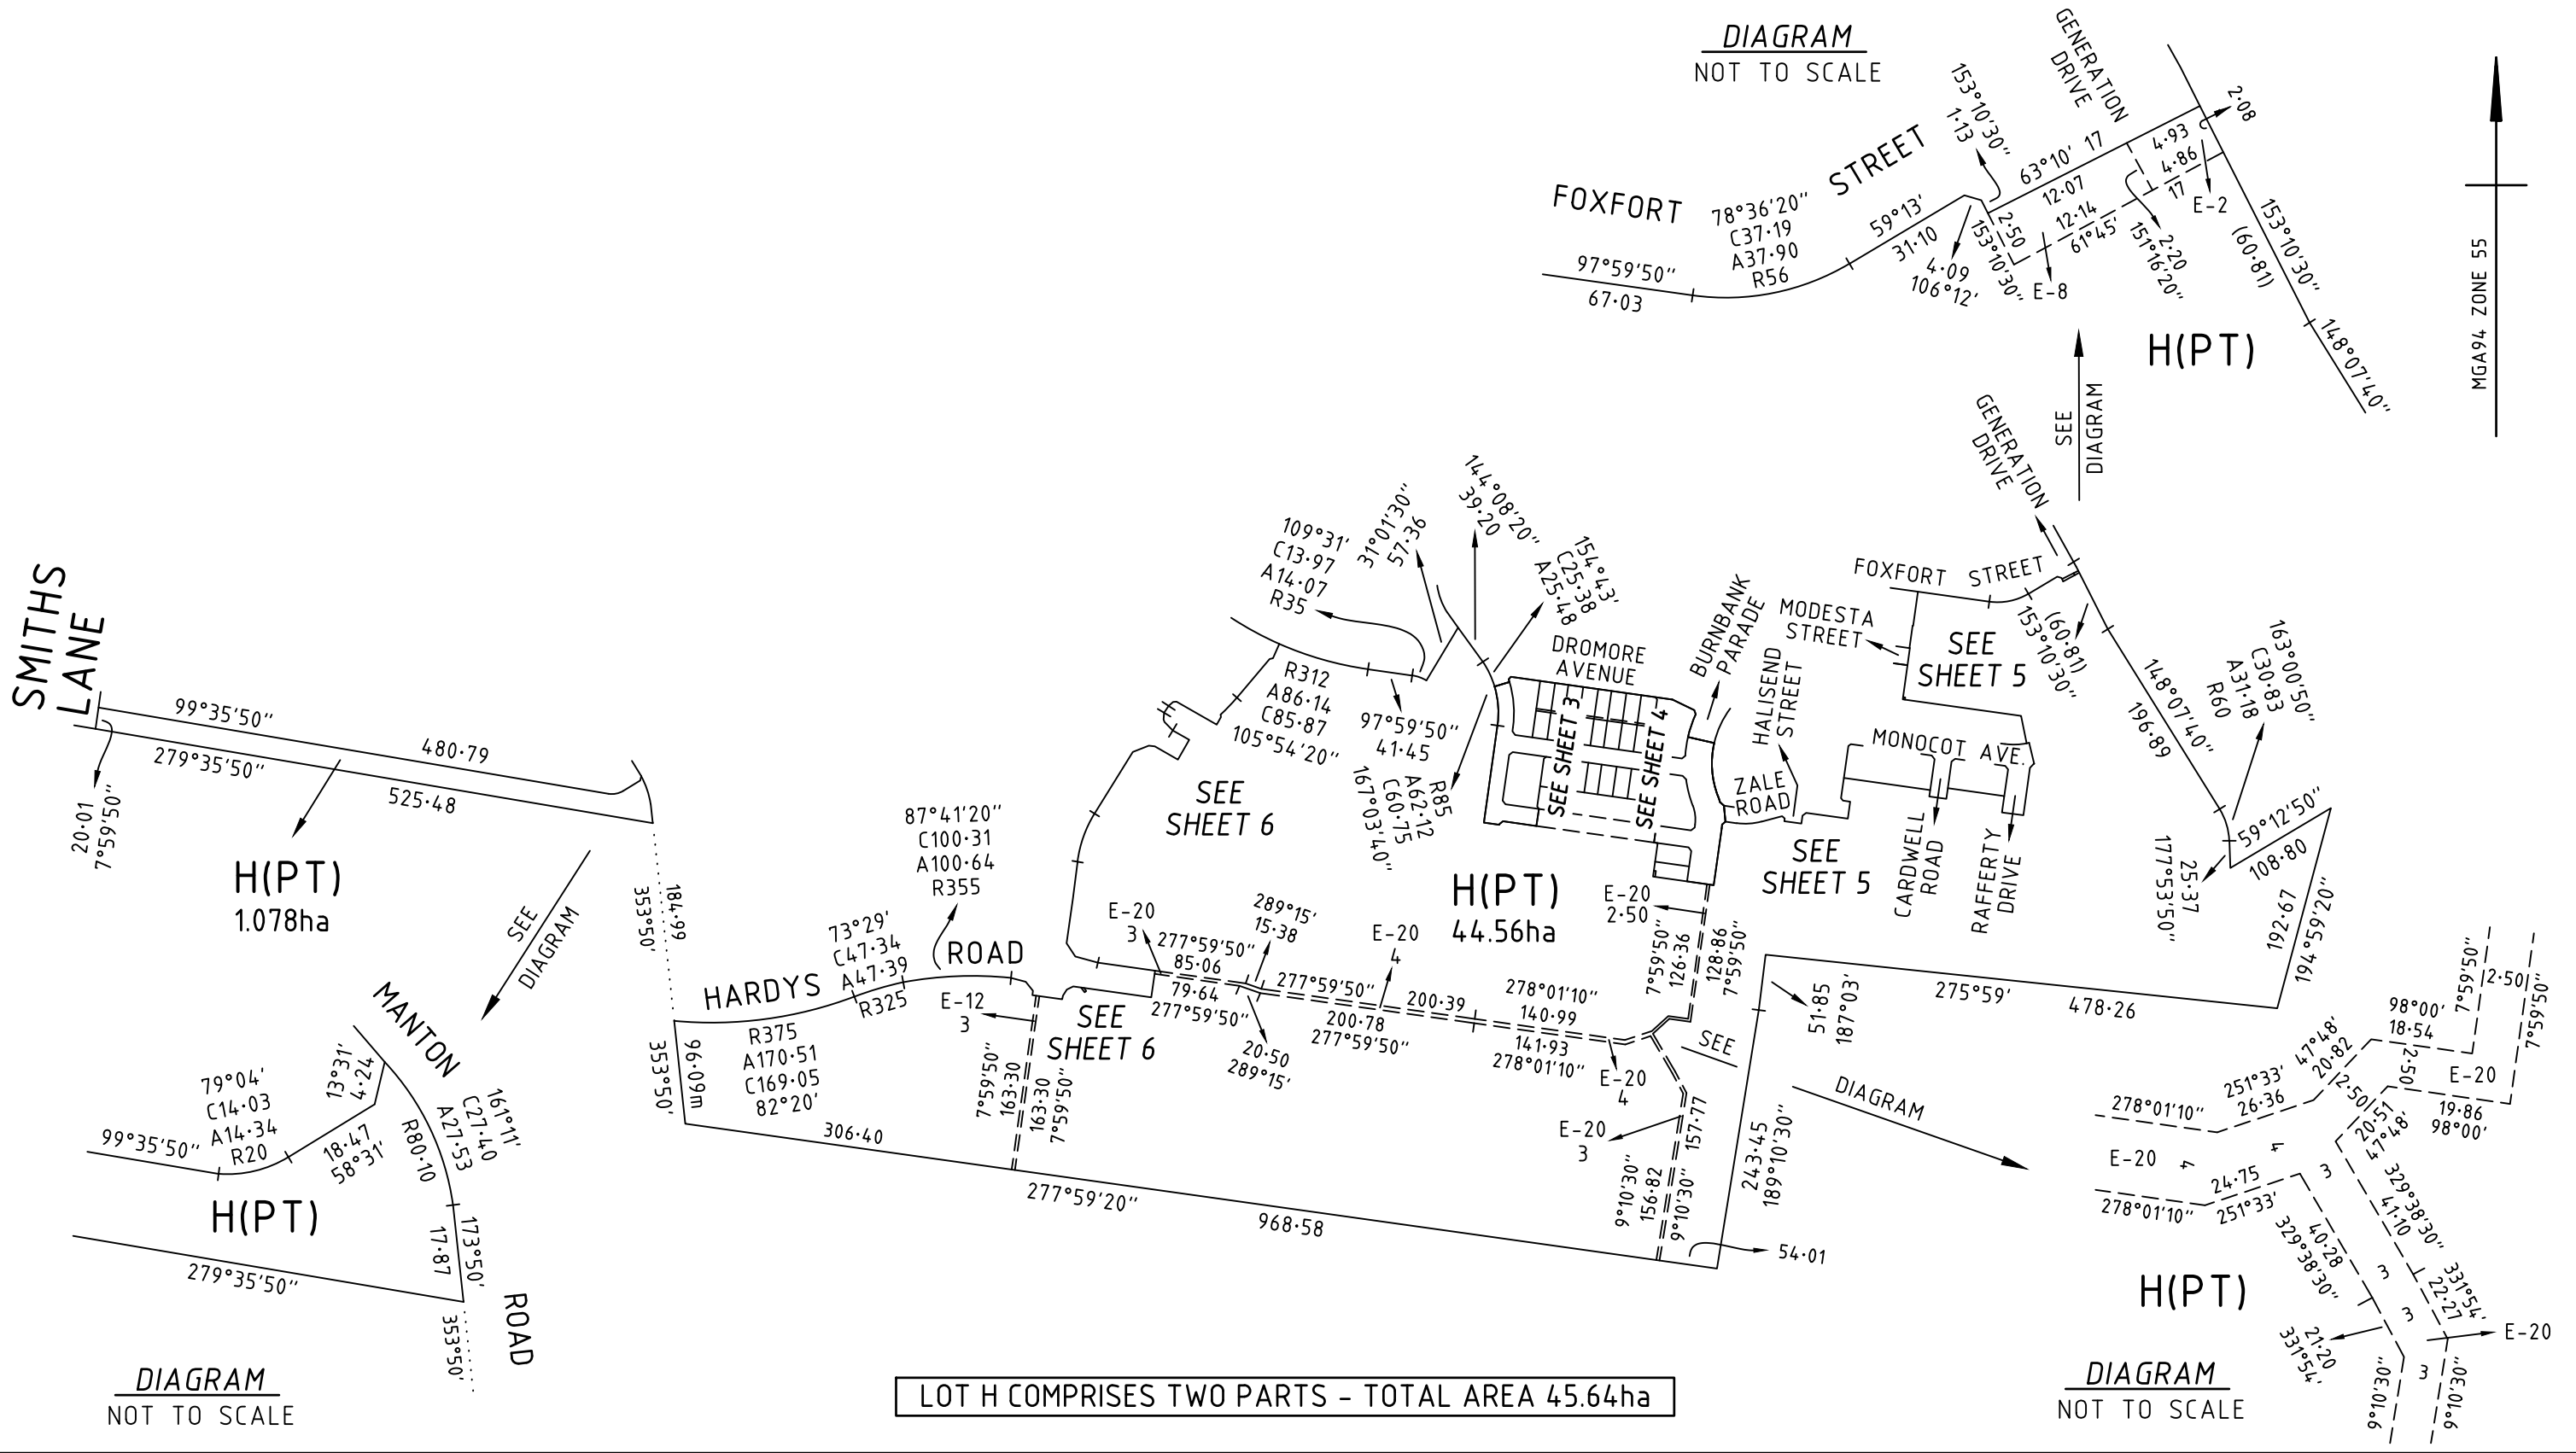

LOT H COMPRISES TWO PARTS - TOTAL AREA 45.64ha

BW Beveridge Williams
 development & environment consultants
 Melbourne ph : 03 9524 8888
 www.beveridgewilliams.com.au

SURVEYORS REFERENCE	1101438/29
---------------------	------------

SCALE	1 : 6000
	60 0 60 120 180 240 LENGTHS ARE IN METRES
Digitally signed by: James Arthur Wiggins, Licensed Surveyor, Surveyor's Plan Version (3), 12/07/2024, SPEAR Ref: S223258S	

ORIGINAL SHEET SIZE: A3	SHEET 2
-------------------------	---------



SEE SHEET 2

SEE SHEET 4


SEE SHEET 4

SEE SHEET 4

BW Beveridge Williams
 development & environment consultants
 Melbourne ph : 03 9524 8888
 www.beveridgewilliams.com.au

SURVEYORS REF
 1101438/29


SCALE
 1 : 500

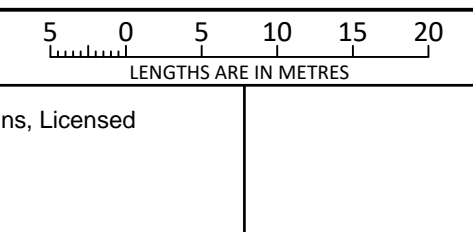

ORIGINAL SHEET
 SIZE: A3

SHEET 3

Digitally signed by: James Arthur Wiggins, Licensed Surveyor, Surveyor's Plan Version (3), 12/07/2024, SPEAR Ref: S223258S

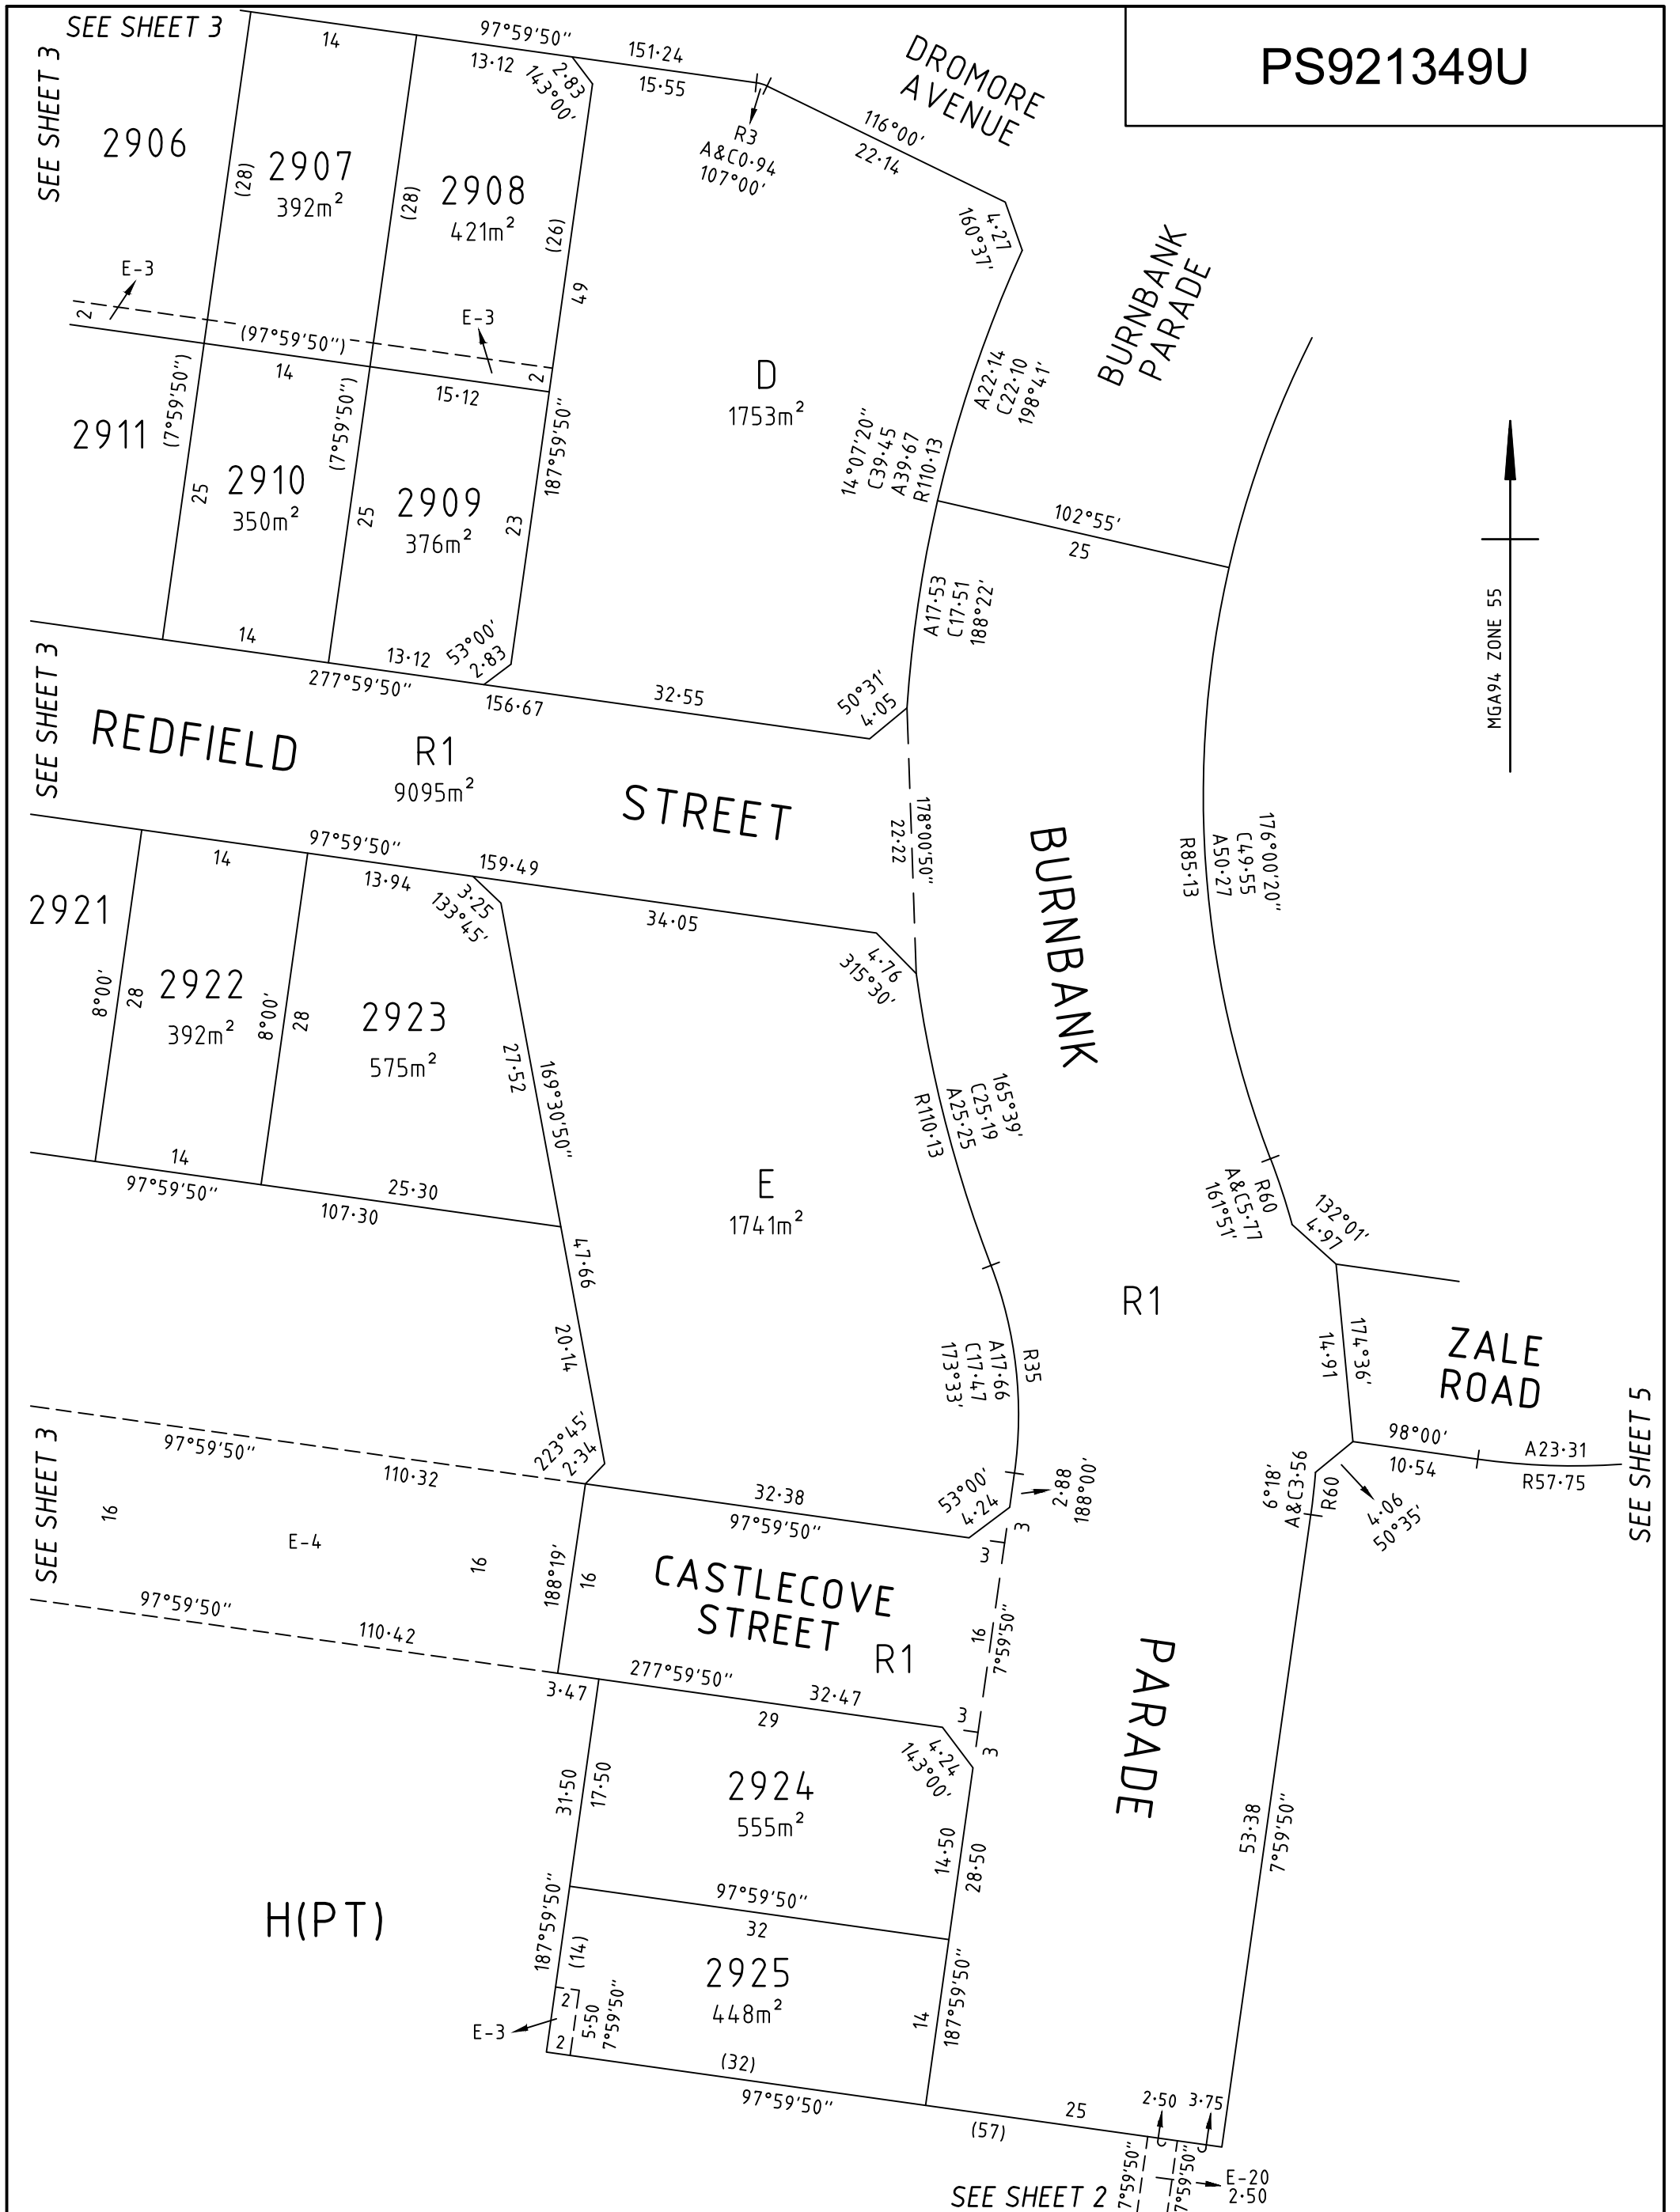


BW Beveridge Williams
 development & environment consultants
 Melbourne ph : 03 9524 8888
 www.beveridgewilliams.com.au

SURVEYORS REF 1101438/29	SCALE 1 : 500	5 0 5 10 15 20 LENGTHS ARE IN METRES	ORIGINAL SHEET SIZE: A3	SHEET 4
Digitally signed by: James Arthur Wiggins, Licensed Surveyor, Surveyor's Plan Version (3), 12/07/2024, SPEAR Ref: S223258S				

MGA94 ZONE 55

SEE SHEET 2

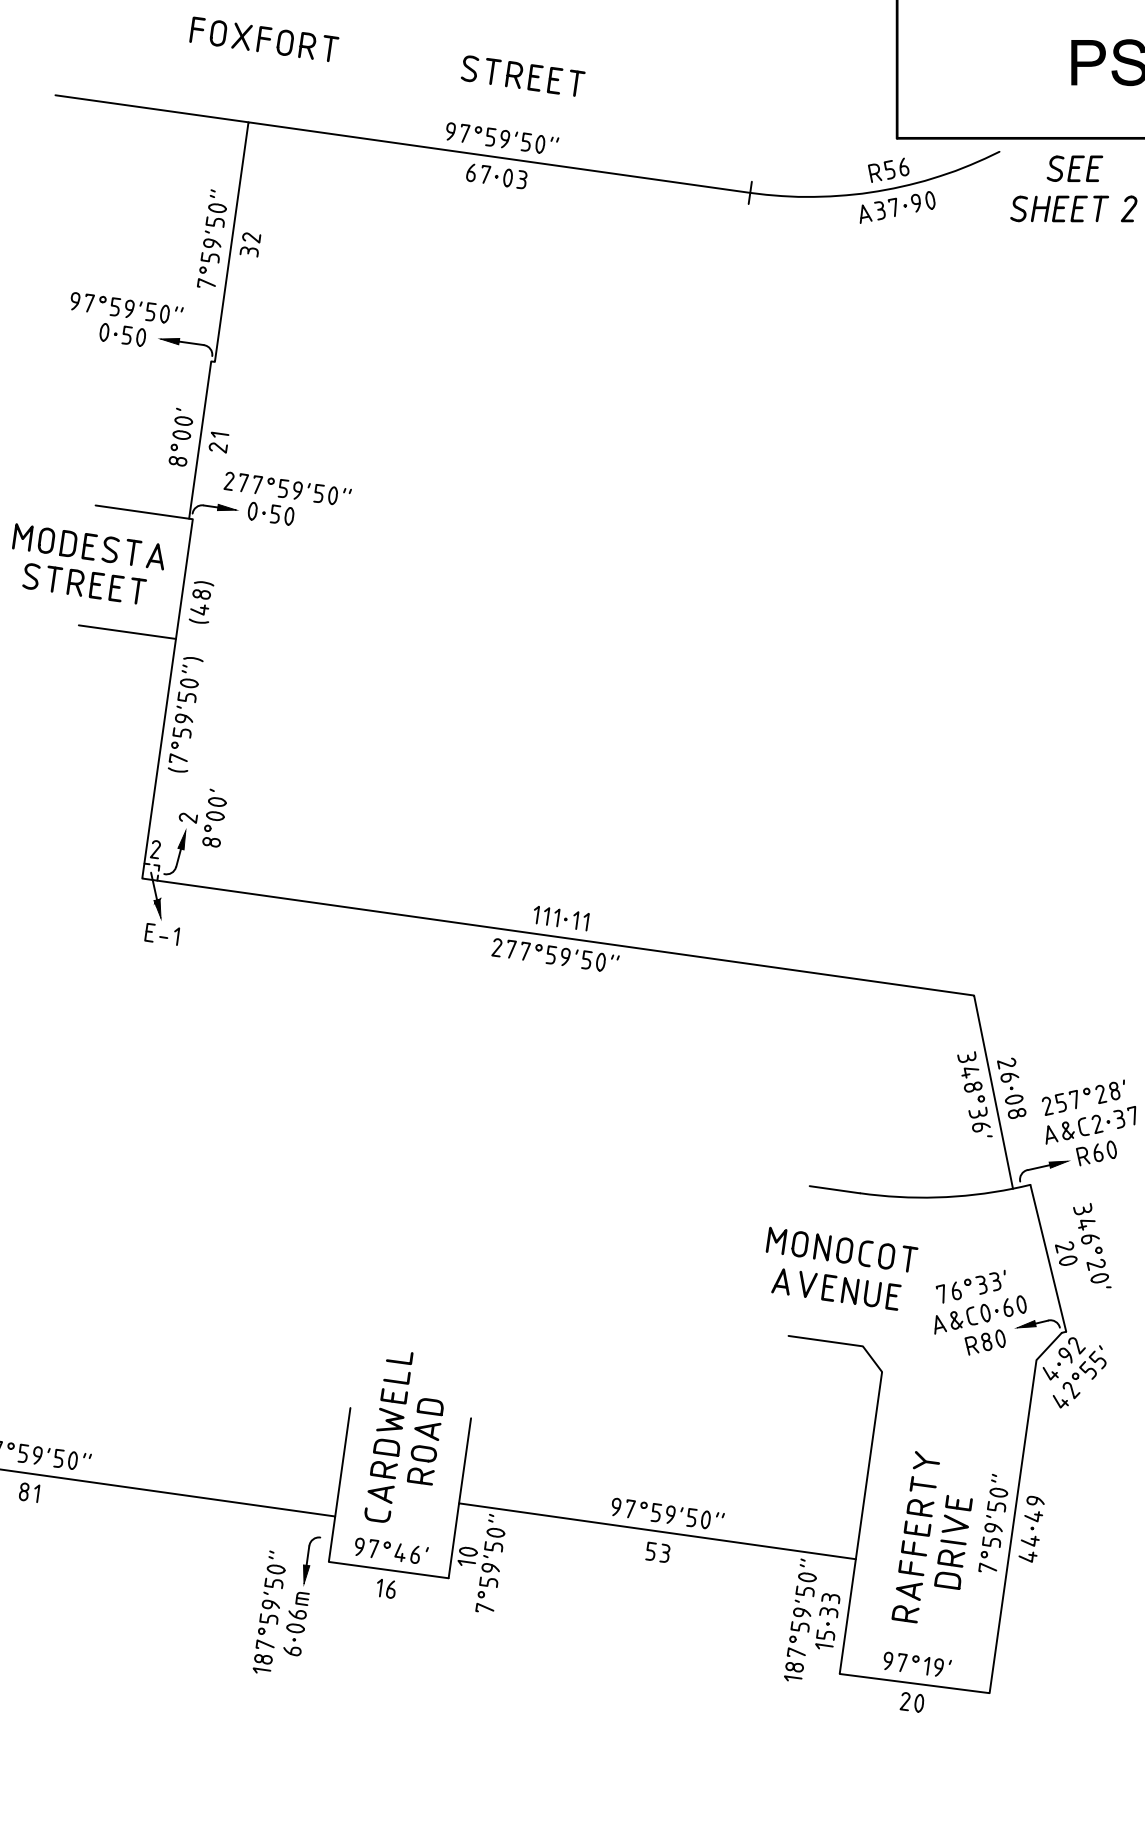

H(PT)

SEE SHEET 4



SEE SHEET 4

BW Beveridge Williams
 development & environment consultants
 Melbourne ph : 03 9524 8888
 www.beveridgewilliams.com.au

SURVEYORS REFERENCE	1101438/29
---------------------	------------

SCALE 1 : 1000	<p>LENGTHS ARE IN METRES</p>
Digitally signed by: James Arthur Wiggins, Licensed Surveyor, Surveyor's Plan Version (3), 12/07/2024, SPEAR Ref: S223258S	

ORIGINAL SHEET SIZE: A3	SHEET 5
-------------------------	---------

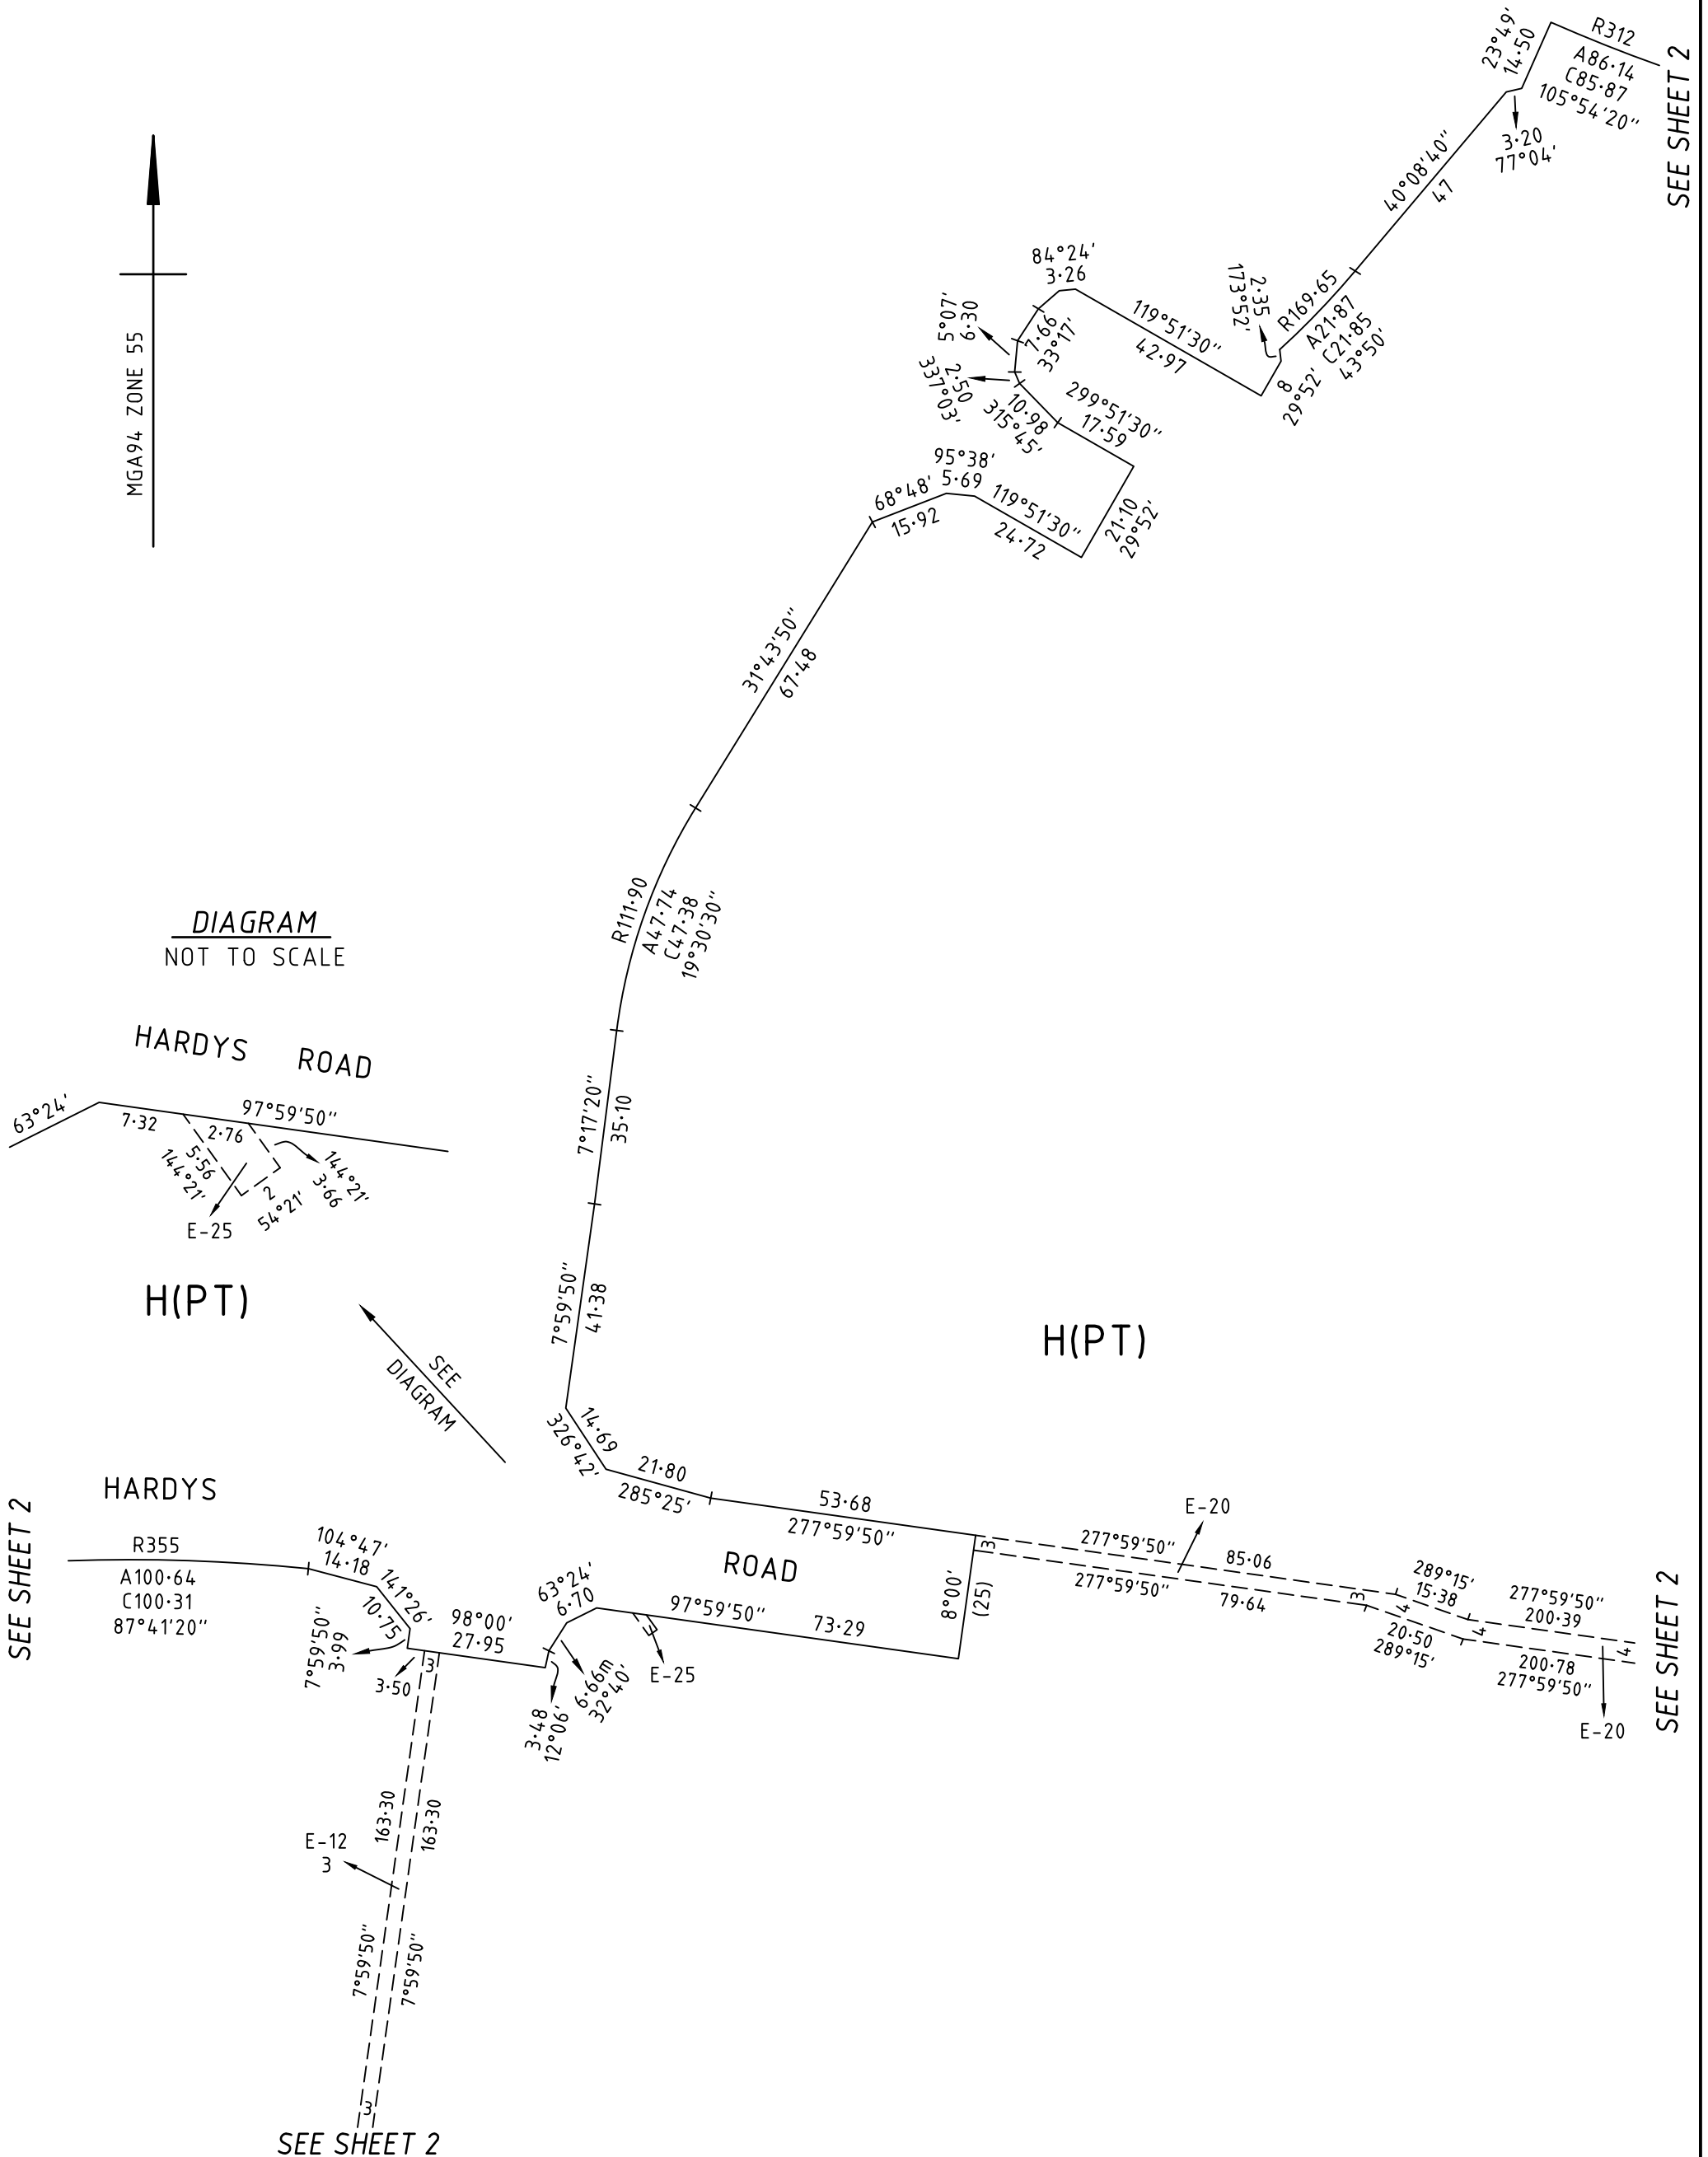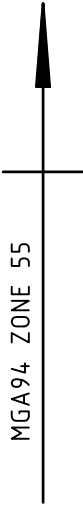


Beveridge Williams
development & environment consultants

Melbourne ph : 03 9524 8888

www.beveridgewilliams.com.au

SURVEYORS REF
1101438/29

SCALE
1 : 1250

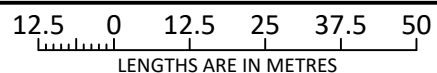

ORIGINAL SHEET
SIZE: A3

SHEET 6

Digitally signed by: James Arthur Wiggins, Licensed Surveyor,
Surveyor's Plan Version (3),
12/07/2024, SPEAR Ref: S223258S

CREATION OF RESTRICTION 'A'

THE REGISTERED PROPRIETORS OF THE BURDENED LAND COVENANT WITH THE REGISTERED PROPRIETORS OF THE BENEFITED LAND AS SET OUT IN THE RESTRICTION WITH THE INTENT THAT THE BURDEN OF THE RESTRICTION RUNS WITH AND BINDS THE BURDENED LAND AND THE BENEFIT OF THE RESTRICTION IS ANNEXED TO AND RUNS WITH THE BENEFITED LAND.

LAND TO BE BURDENED: LOTS 2901 TO 2925 (BOTH INCLUSIVE) ON THIS PLAN

LAND TO BE BENEFITED: LOTS 2901 TO 2925 (BOTH INCLUSIVE) ON THIS PLAN

DESCRIPTION OF RESTRICTION

THE REGISTERED PROPRIETOR OR PROPRIETORS FOR THE TIME BEING OF ANY BURDENED LOT ON THIS PLAN MUST NOT BUILD OR PERMIT ANY OTHER PERSON UNDER ITS CONTROL OR DIRECTION TO:

- 1) CONSTRUCT OR ALLOW TO BE CONSTRUCTED ANY BUILDING, STRUCTURE OR FENCE OTHER THAN A BUILDING, STRUCTURE OR FENCE IN ACCORDANCE WITH THE DESIGN GUIDELINES ENDORSED BY CASEY CITY COUNCIL UNDER PLANNING PERMIT No. PA21-0407

A COPY OF THE DESIGN GUIDELINES IS AVAILABLE UPON REQUEST AT WEBSITE <https://portal.smithslane.mirvac.com>

- 2) CONSTRUCT OR ALLOW TO BE CONSTRUCTED ANY BUILDING OR STRUCTURE OUTSIDE THE BUILDING ENVELOPE APPLIED TO THE LOT ON THE BUILDING ENVELOPE PLAN ENDORSED UNDER PLANNING PERMIT No. PA21-0407

A COPY OF THE BUILDING ENVELOPE PLAN IS AVAILABLE UPON REQUEST AT WEBSITE <https://portal.smithslane.mirvac.com>

- 3) CONSOLIDATE OR SEEK TO CONSOLIDATE ANY BURDENED LOT WITH ANOTHER LOT OR PART OF A LOT.
- 4) SUBDIVIDE OR SEEK TO SUBDIVIDE ANY BURDENED LOT.

VARIATION

ANY VARIATION TO BUILDING ENVELOPES OR CONSENT TO BUILD OUTSIDE ANY BUILDING ENVELOPE WILL REQUIRE APPROVAL FROM THE CASEY CITY COUNCIL.

EXPIRY DATE

THIS RESTRICTION SHALL CEASE TO HAVE EFFECT TEN (10) YEARS AFTER THE DATE OF REGISTRATION OF THIS PLAN.

CREATION OF RESTRICTION 'B'

THE REGISTERED PROPRIETORS OF THE BURDENED LAND COVENANT WITH THE REGISTERED PROPRIETORS OF THE BENEFITED LAND AS SET OUT IN THE RESTRICTION WITH THE INTENT THAT THE BURDEN OF THE RESTRICTION RUNS WITH AND BINDS THE BURDENED LAND AND THE BENEFIT OF THE RESTRICTION IS ANNEXED TO AND RUNS WITH THE BENEFITED LAND.

LAND TO BE BURDENED: LOTS 2901, 2907, 2908, 2914 AND 2921 ON THIS PLAN

LAND TO BE BENEFITED: LOTS 2901 TO 2925 (BOTH INCLUSIVE) ON THIS PLAN

DESCRIPTION OF RESTRICTION

EXCEPT WITH THE WRITTEN CONSENT OF MIRVAC AND IN ALL OTHER INSTANCES THE WRITTEN CONSENT OF EACH AND EVERY REGISTERED PROPRIETOR OF A BENEFITING LOT ON THE PLAN OF SUBDIVISION THE REGISTERED PROPRIETOR OR PROPRIETORS FOR THE TIME BEING OF ANY BURDENED LOT ON THE PLAN OF SUBDIVISION SHALL NOT:

DOUBLE STOREY CONSTRUCTION

- 1) BUILD OR ALLOW TO BE BUILT ON THE LOT A DWELLING HOUSE UNLESS IT IS TWO (2) STOREYS.

EXPIRY DATE

THIS RESTRICTION SHALL CEASE TO HAVE EFFECT TEN (10) YEARS AFTER THE DATE OF REGISTRATION OF THIS PLAN.

